


PROPOSED LAY-OUT MAP OF " HERITAGE CITY-2 "


AT VILLAGE :-DOIPURA, TEH:- PHULERA,JAIPUR,(RAJ.)

KHASRA NO :- 430/427.

SCALE :- 1" =50' FEET

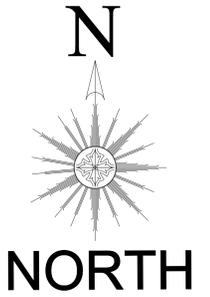

ROAD 82'-6" (25.00 MTR. WIDE)

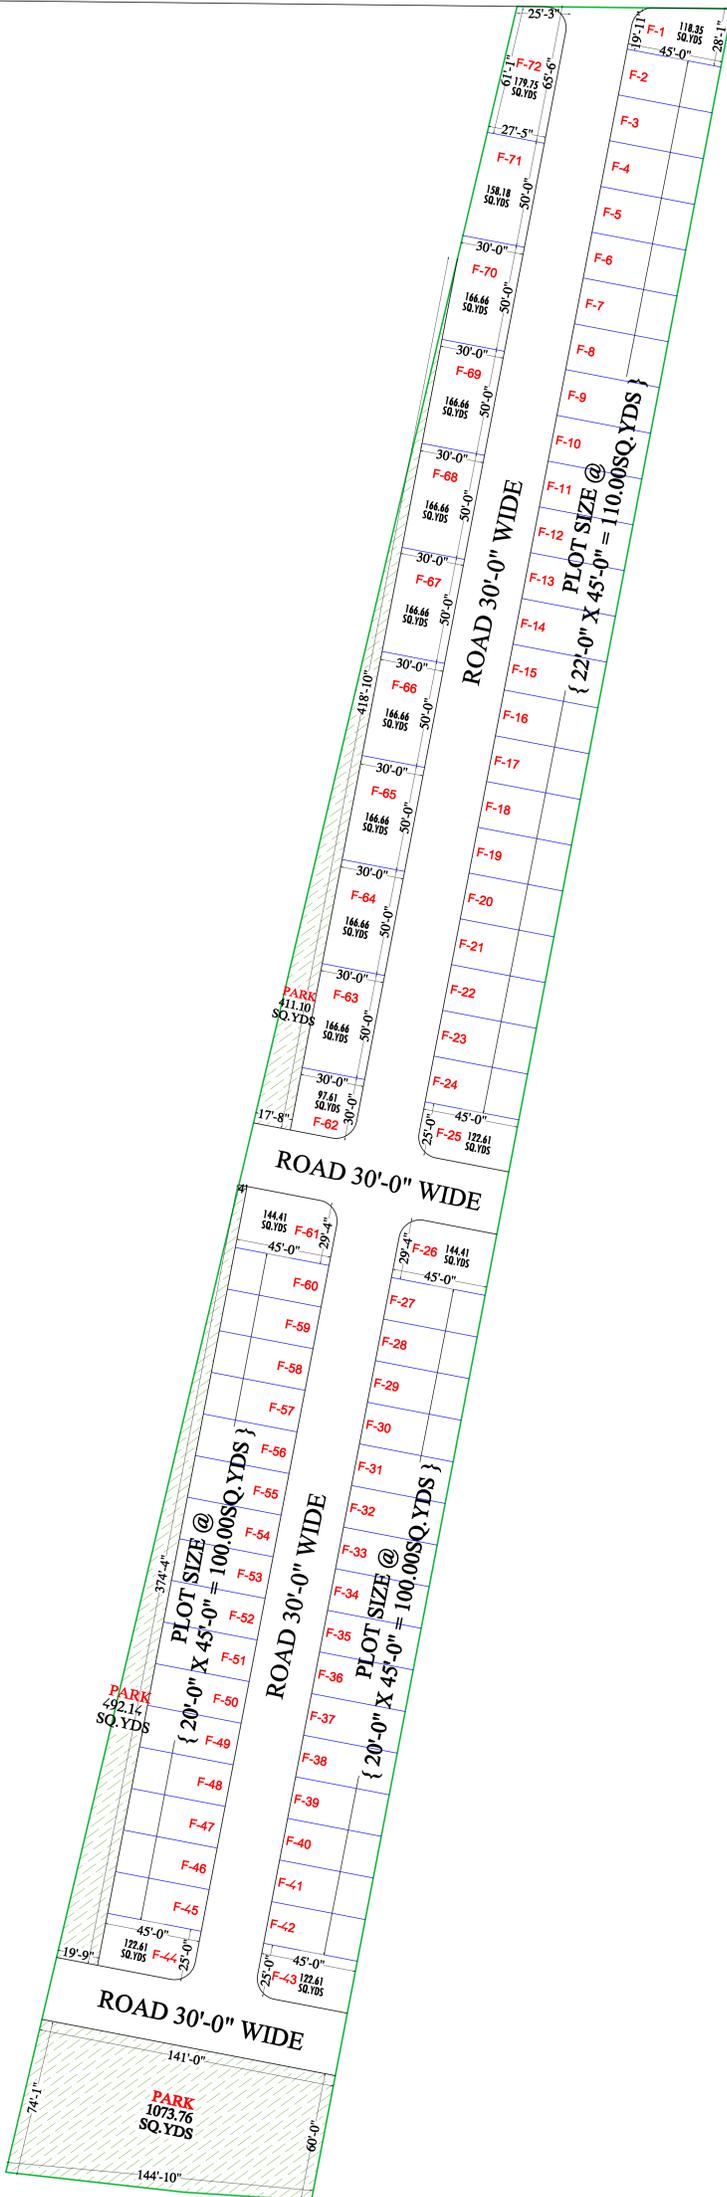

KHASRA NO :- 430/427.			
LAND USE AND TECHNICAL SPECIFICATIONS			
S.No.	LAND USE	AREA IN (SQ. YDS.)	PERCENTAGE
1-	RESIDENTIAL	8273.62	57.20%
2-	PARK	1977.02	13.67%
3-	ROAD	4213.56	29.13%
APPLIED SCHEME AREA		14464.27	100.00%
NAME OF SCHEME : " <u>HERITAGE CITY-2</u> "			
NORTH:-			SCALE : 1" = 50' Feet
DEVELOPERS:			
<p>SCALE: 1 INCH =50 FEET</p>			
<p>Tricad consultancy</p>		<p>A Complete Design Studio 70/6 PATEL MARG (MADHYAM MARG) NEAR BY MANSAROVER PLAZA E-mail:- Tricad2013@gmail.com MOBILE:- 9784970855,7737246189</p>	
SUBMITTED TO:- COLLECTOR JAIPUR			