



NALIASAR LAKE



● GOV. HERITAGE UNDER CONSTRUCTION

TO SAMBHAR

(NATIONAL HIGHWAY)

MAIN ROAD 260'-0" WIDE

TO NARAINA

APPROVED PLAN OF "LAKE CITY"

KHASRA NO:- 225,446/225,447/225.

AT VILLAGE:- VILLAGE MATEDA, TEHSIL:- SAMBHAR, JAIPUR (RAJ.)




SCALE :- 1"=50'

ROAD 40'-0" WIDE

ROAD 40'-0" WIDE

ROAD 30'-0" WIDE

ROAD 30'-0"

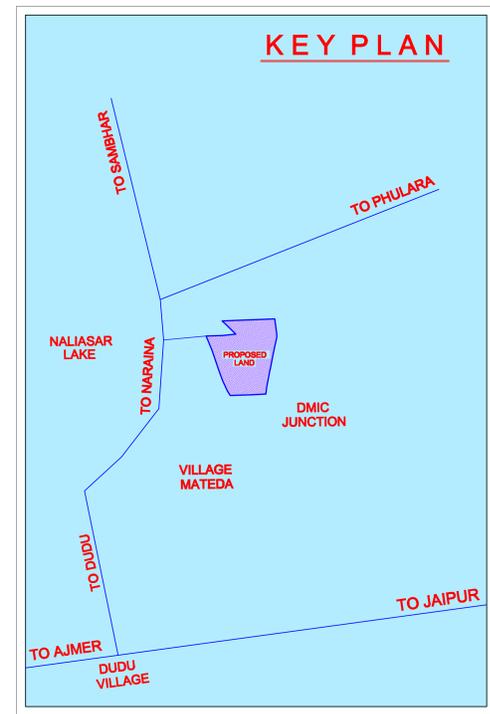

DECLARED PHULERA AS RAILWAY DIVISION

NORTH :-



S.NO.	LAND USE	AREA IN (IN SQ.YDS)	PERCENTAGE (%)
1.	RESIDENTIAL	12824.13	53.66%
2.	INFORMAL SECTOR	669.40	2.80%
3.	INSTITUTIONAL	472.74	1.98%
4.	PARK	1189.36	5.00%
5.	FACILITY	1070.16	4.47%
6.	ROAD	7671.85	32.09%
TOTAL AREA		23897.64	100.00%

NAME OF SCHEME :- " LAKE CITY " VILLAGE - MATEDA TEH. SAMBHAR, DITT.JAIPUR.

SCALE : -1"= 50' DRG NO.

A.T.P. ZONE D.T.P. S.T.P.

A Complete Design Studio
 32, Kalyan Colony in Front of
 Gorav Tower Malviya Nagar ,Jaipur
 E-mail:- Tricad2013@gmail.com
 MOBILE:- 9784970855,7737246189